

RIDGE 27.05


RIDGE 25.76

EAVES 23.65

FFL 22.25

GFL 19.65

FRONT ELEVATION

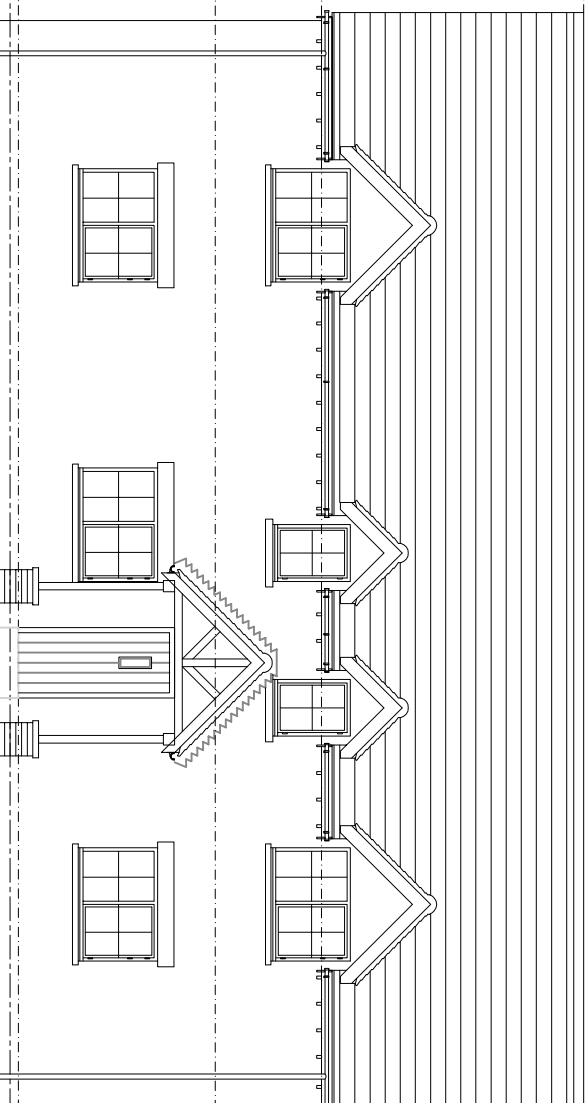

**MATERIALS**

- Windows - High Quality UPVC - white
- Doors - Black Timber front door
- Walls - Buff Brickwork
- Roof Tiles - Black Slate (imitation)
- Rainwater - Black Plastic Downpipes and Gutters
- Driveway - Tarmac to gates, courtyard Gravel


RIDGE 27.05

EAVES 23.65

FFL 22.25

GFL 19.65

REAR ELEVATION

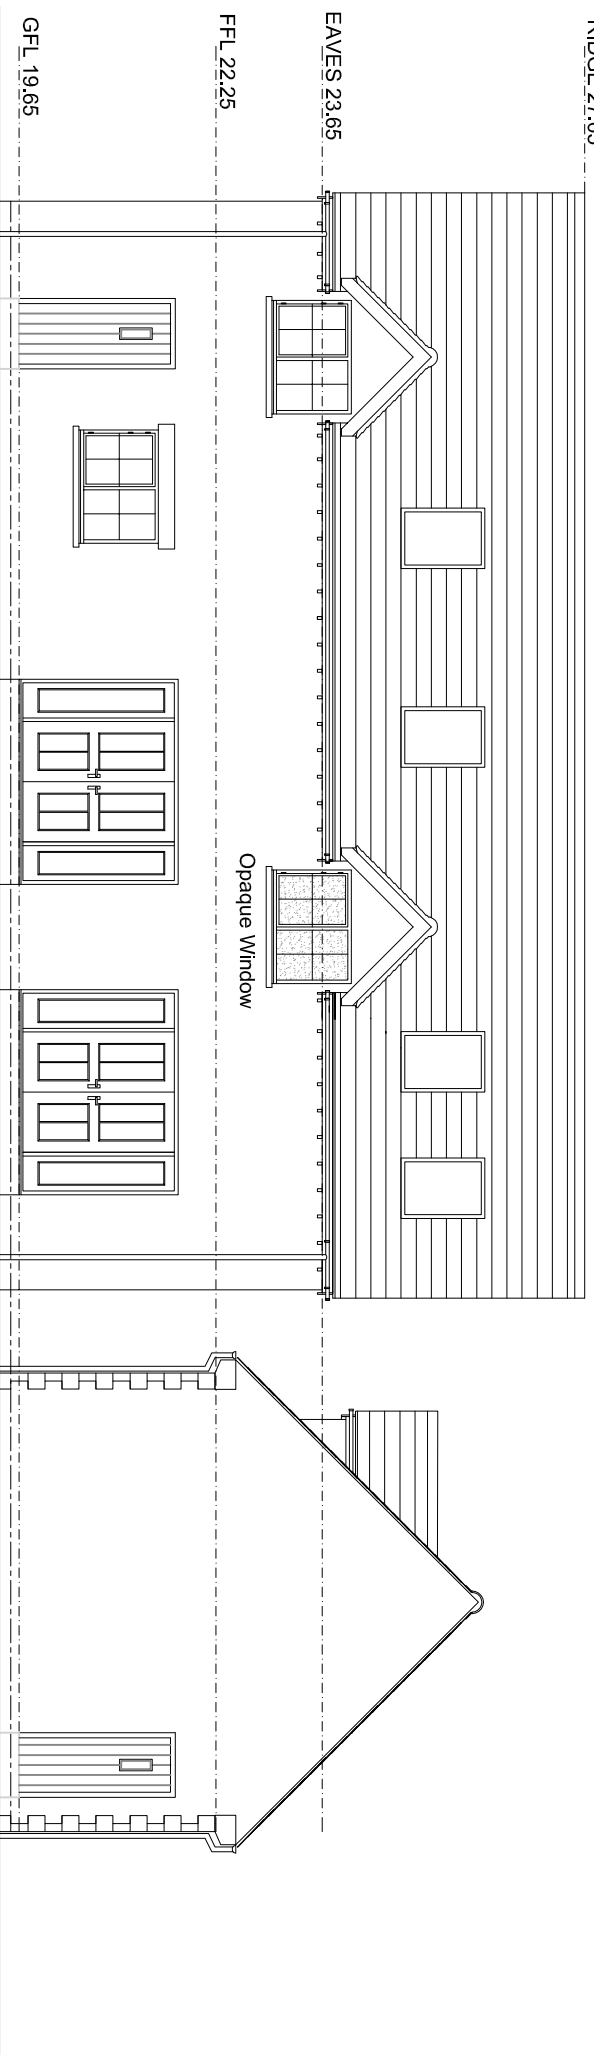

Ridge 27.05


Ridge 25.76

EAVES 23.65

FFL 22.25

GFL 19.65

SIDE ELEVATION

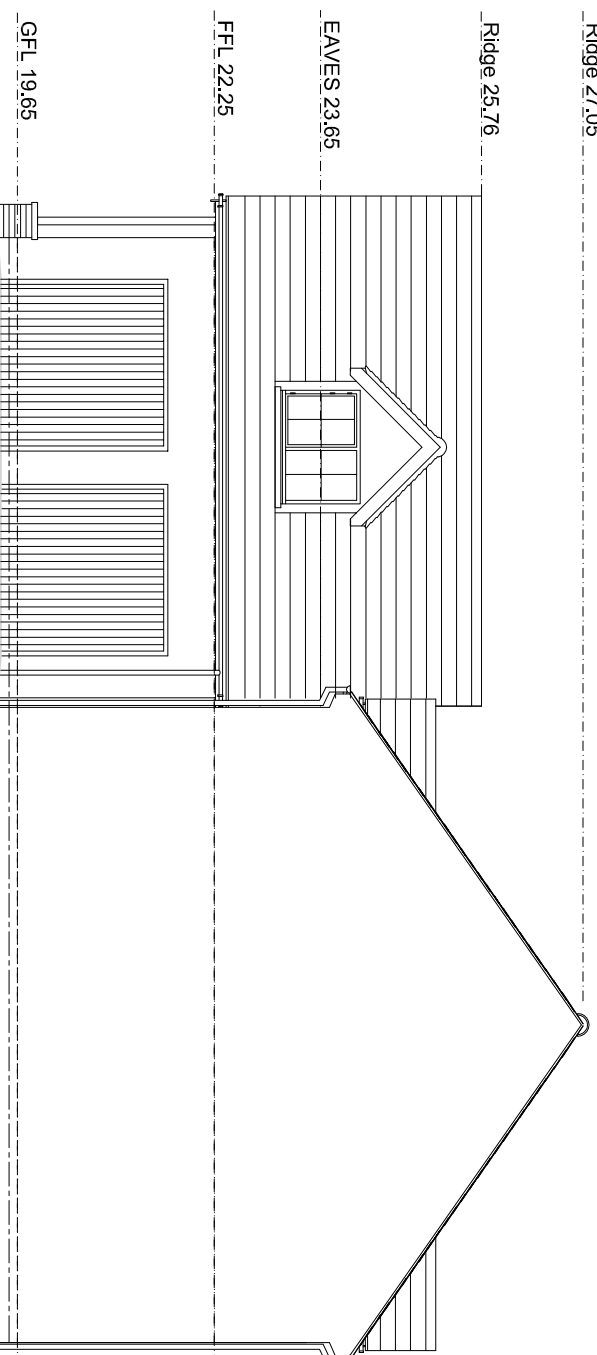

Rev p2: 04.09.14 Pitch of roof changed  
Rev p1: 28.08.14 First Floor windows reconfigured



Drawing Status:  
PRELIMINARY ISSUE FOR COMMENT

**CMP Architects**  
Client: Wrenbridge

Project: Orchard Road - Haslingfield

Title: Proposed Elevations  
Plot 1

Scale: 1:100@A3  
Drawn: TJM  
Date: 25.07.2014

Draw No: H017 / 012  
Revision: p2  
This drawing is copyright. Do not scale from drawing.  
Subject to accurate site survey.