


SIDE ELEVATION

SIDE ELEVATION

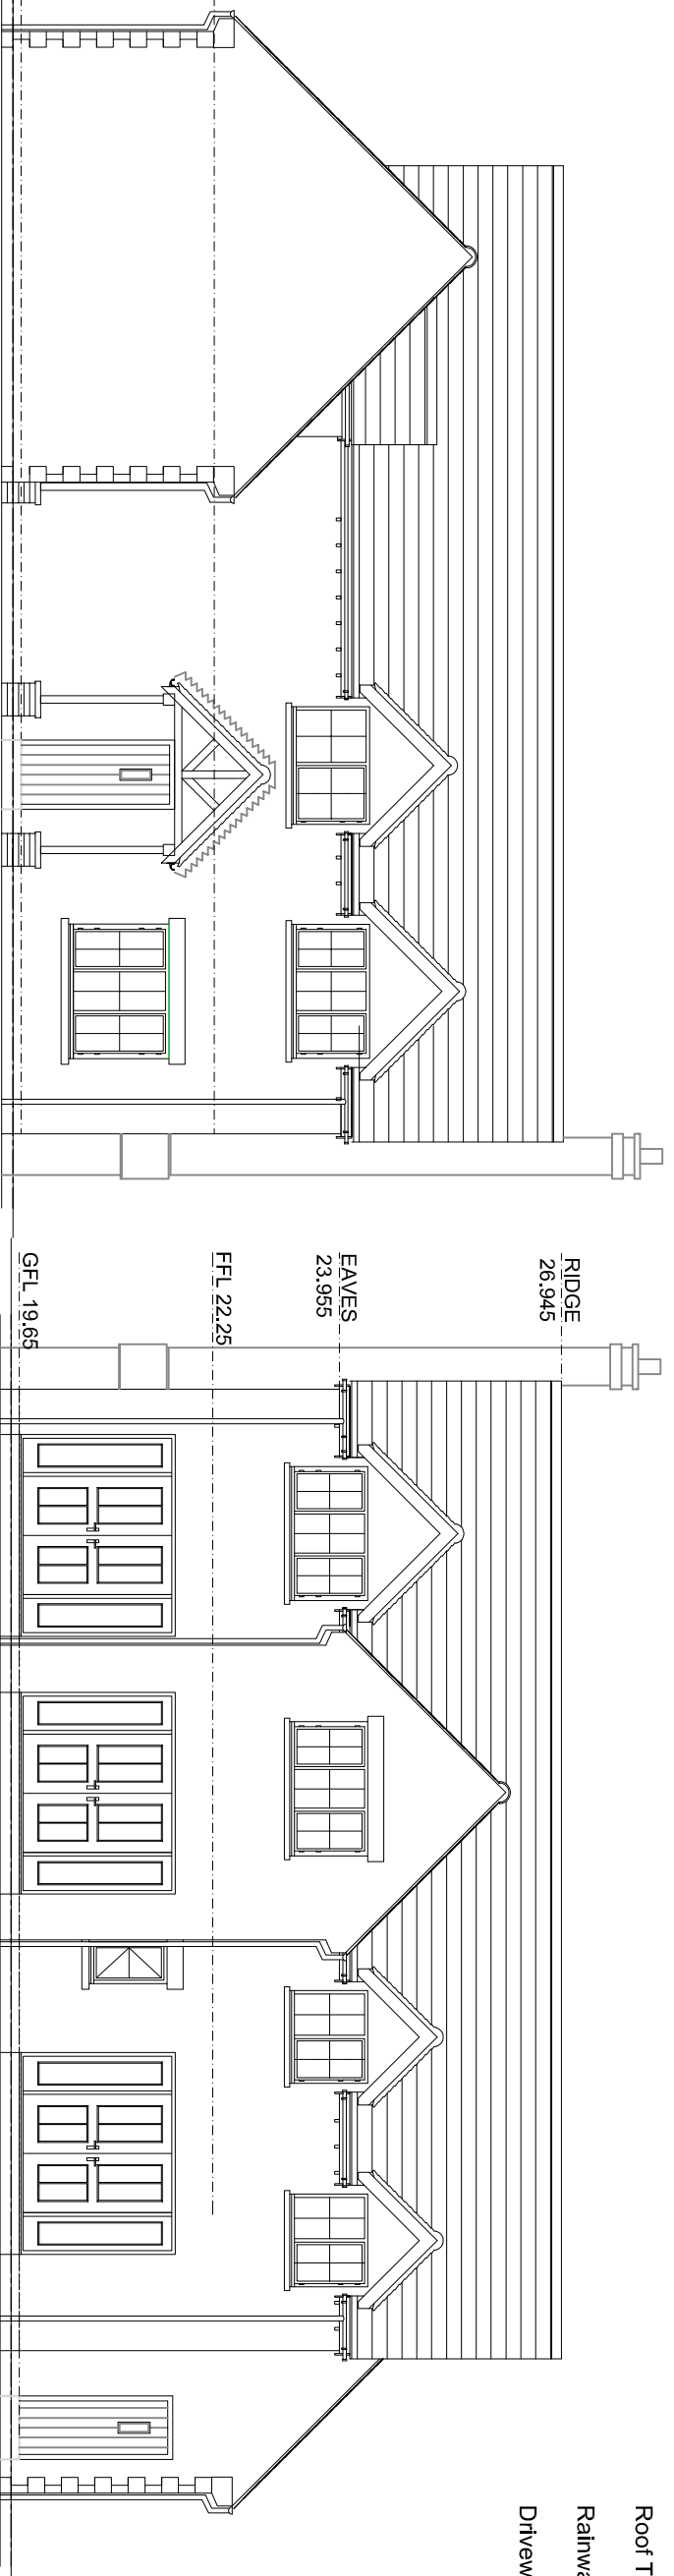

FRONT ELEVATION

REAR ELEVATION

MATERIALS

- Windows - High Quality UPVC - white
- Doors - Black Timber front door
- Walls - Buff Brickwork
- Roof Tiles - Black Slate (imitation)
- Rainwater - Black Plastic Downpipes and Gutters
- Driveway - Tarmac to gates, courtyard Gravel

Rev p2: 08.09.14 Roof pitch reduced
 Rev p1: 28.08.14 Dormer to room above garage reduced

Scale Bar:
 0m 2.5 5 10

Drawing Status:
 PRELIMINARY ISSUE FOR COMMENT

CMP Architects
 Client: Wrenbridge

Project:
 Orchard Road - Haslingfield

Title:
 Proposed Elevations
 Plot 2

Scale: 1:100@A3
 Drawn: TJM
 Date: 25.07.2014

Draw No: H017/013
 Revision: P2

This drawing is copyright. Do not scale from drawing.
 Subject to accurate site survey.