



ACCOMMODATION SCHEDULE:
 Internal Floor Areas
 Plot 2 - 177sqm/ 1905 sqft
 Plot 2 Garage - 33sqm/ 355sqft

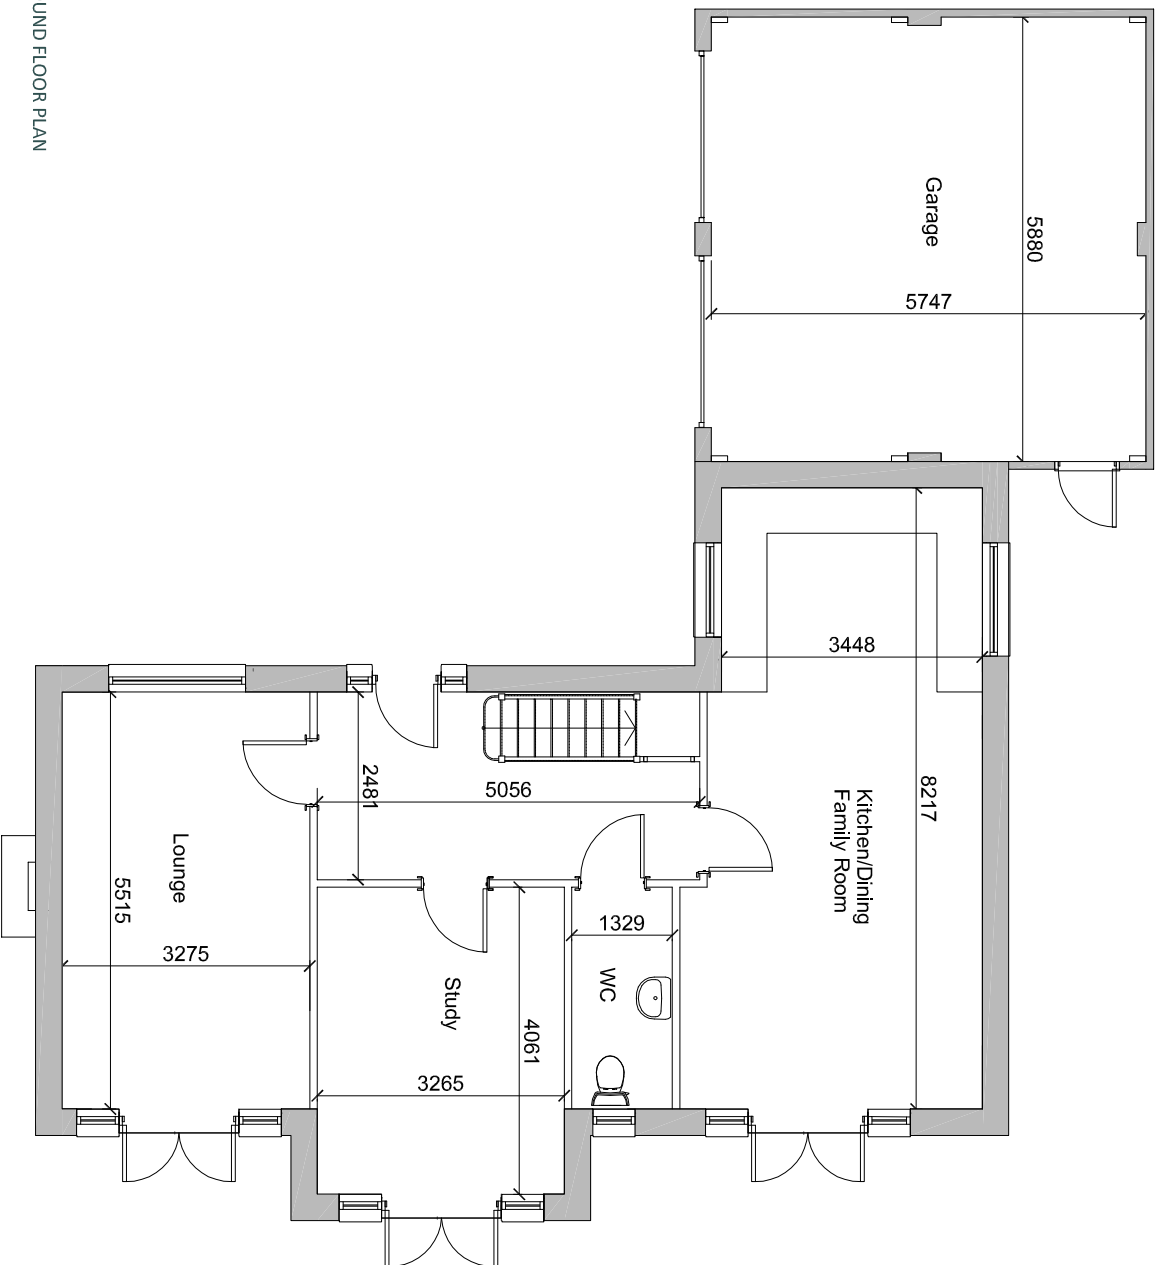

FIRST FLOOR PLAN

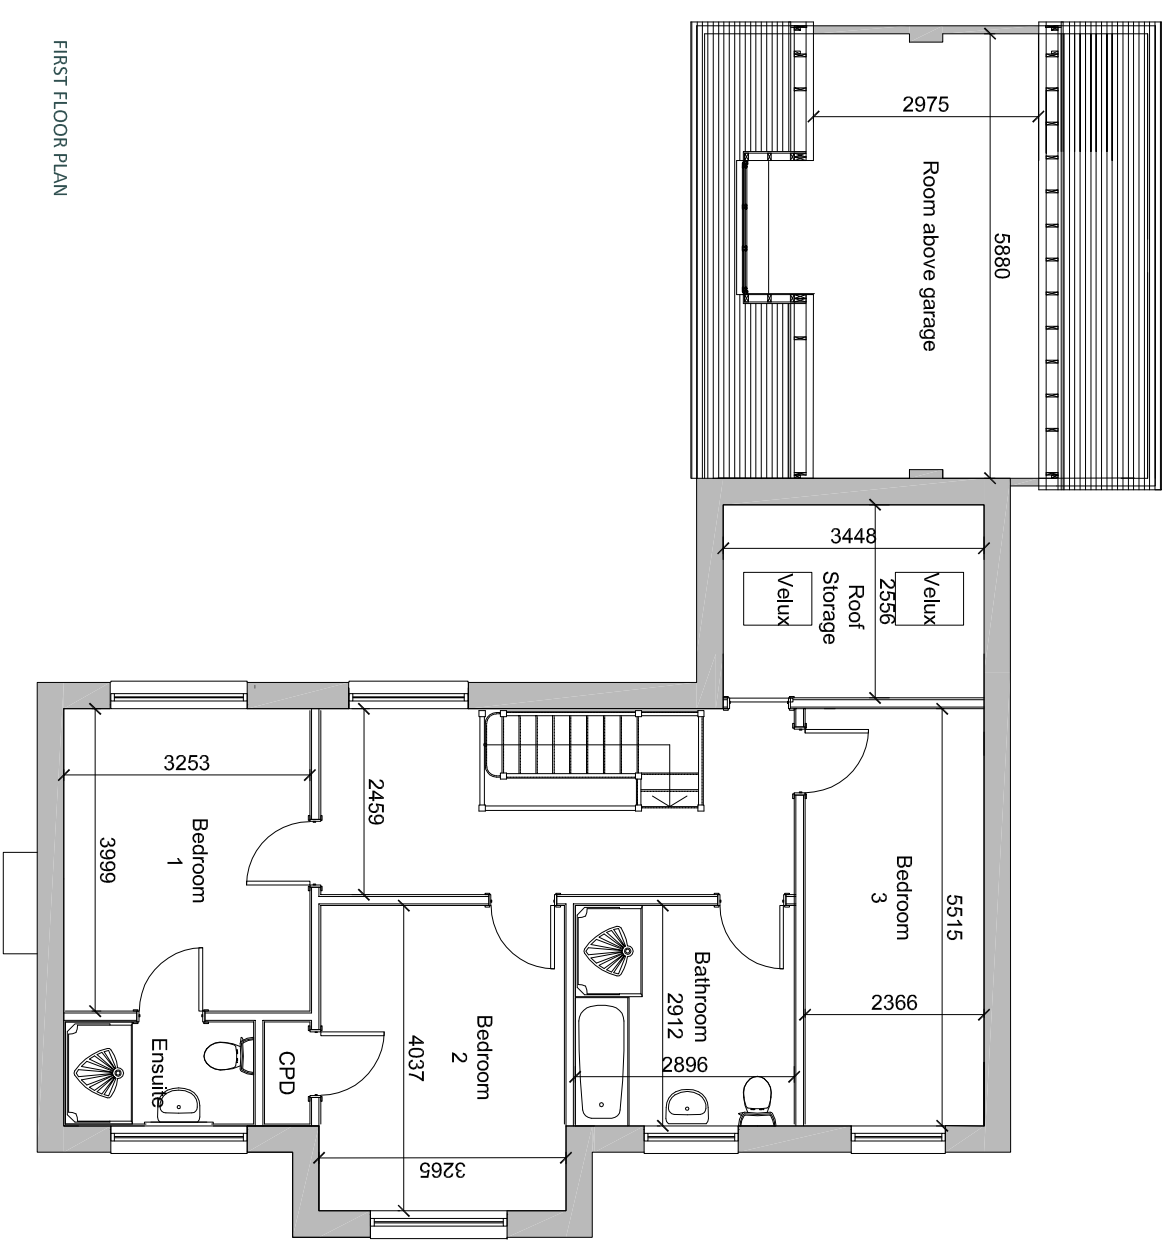

Rev p1 : 15.08.14 First Floor Layout reconfigured
 Scale Bar:
 0m 2.5 5 10

Drawing Status:
 PRELIMINARY ISSUE FOR COMMENT

CMP Architects
 Client:
 Wrenbridge

Project:
 Orchard Road - Haslingfield

Title:
 Proposed Plans
 Plot 2

Scale: 1:100@A3
 Drawn: TJM Date: 25.07.2014
 Rev No: H017/011 Revision: p1

GROUND FLOOR PLAN

This drawing is copyright. Do not scale from drawing.
 Subject to accurate site survey.